




PK= 0+263,973
 CV= 3,700
 KV= 3000,000
 W= 0,004
 LV= 13,230
 D= -0,007

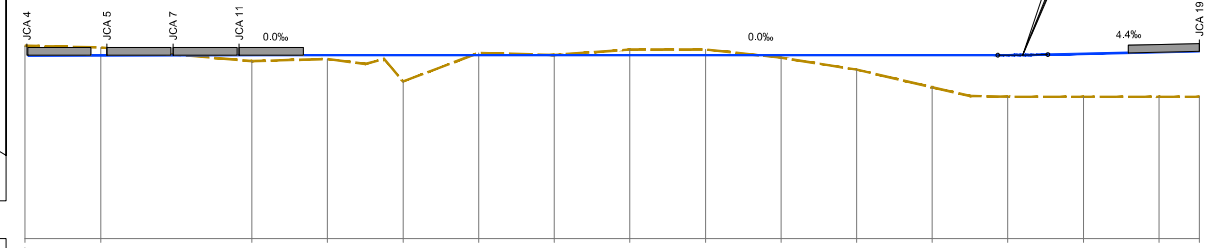

PLANO DE COMPARACION		P.K.		0+000		0+200		0+310.685										
DISTANCIAS	AL ORIGEN	0.000	20.000	40.000	60.000	80.000	100.000	120.000	140.000	160.000	180.000	200.000	220.000	240.000	260.000	280.000	300.000	310.685
	PARCIALES	0.000	20.000	40.000	60.000	80.000	100.000	120.000	140.000	160.000	180.000	200.000	220.000	240.000	260.000	280.000	300.000	310.685
ORDENADAS	RASANTE		3.700	3.700	3.700	3.700	3.700	3.700	3.700	3.700	3.700	3.700	3.700	3.700	3.701	3.771	3.859	3.906
	TERRENO	4.19	4.11	3.38	3.50	2.31	3.82	3.71	4.00	4.00	3.57	2.94	2.00	1.50	1.50	1.50	1.50	1.50
COTAS ROJAS	DESMONTE	0.49	0.41			0.12	0.01	0.30	0.30									
	TERRAPLEN			0.32	0.20	1.39				0.13	0.76	1.70	2.20	2.27	2.36	2.41		

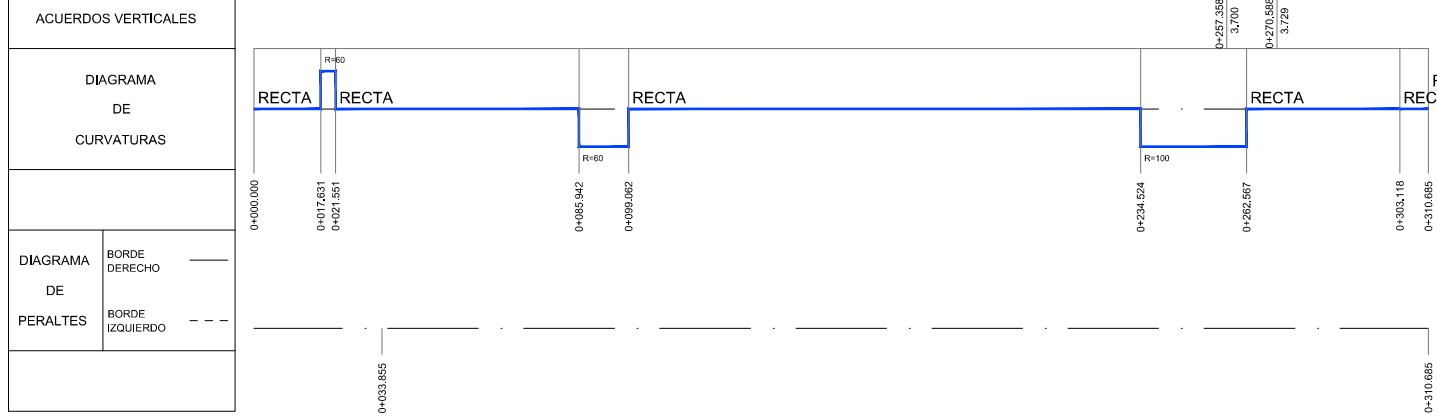

OHARRAK:
 NOTAS:

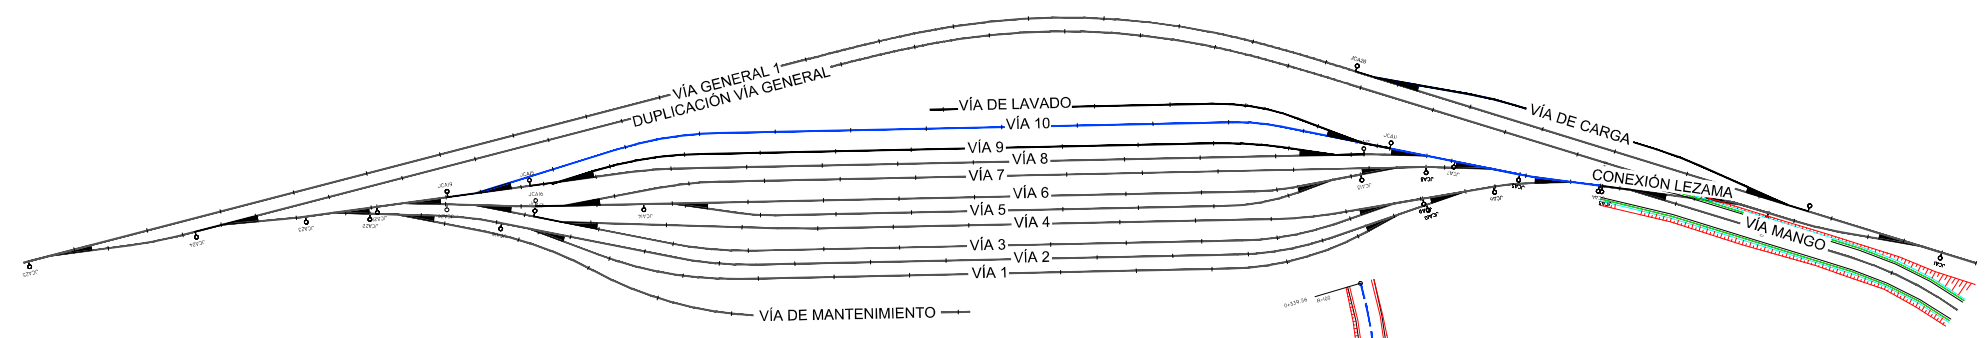

REV.	PRIMERA EMISION	FECHA	Nombre	COMP	OBRA
A	PRIMERA EMISION	Sep-17			
BERRIKUSPENAK / REVISIONES					
AHOLKULARIA / CONSULTOR			INGENIARI EGILEA		
PAYMACOTAS EUSKADI			INGENIERO AUTOR		
AHOLKULARIAREN ERREFERENTZIA			ERREFERENTZIA		
REFERENCIA CONSULTOR			REFERENCIA		
04_01_TRAZADO PLANTA Y PERFIL LONG					