
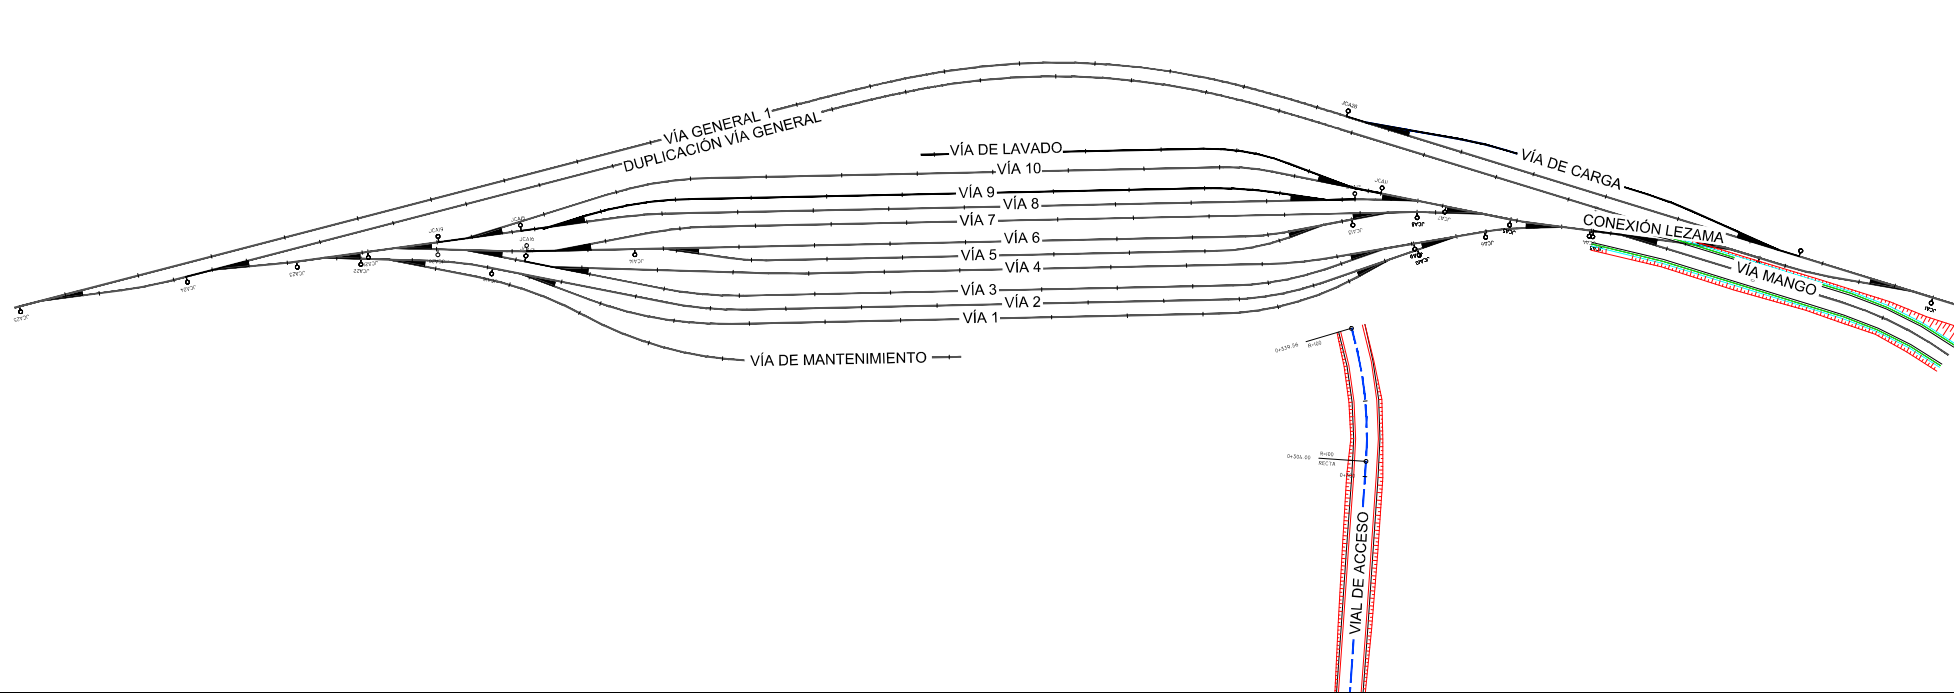


PLANO DE COMPARACION

P.K.		0+000										
DISTANCIAS	AL ORIGEN	0.000	30.000	60.000	80.000	100.000	120.000	123.121				
	PARCIALES	0.000	30.000	30.000	20.000	20.000	20.000	3.121				
ORDENADAS	RASANTE	3.700	3.700	3.700	3.700	3.700	3.700	3.700				
	TERRENO	3.50	3.50	4.03	3.67	4.00	3.86	3.19				
COTAS ROJAS	DESMONTE			0.33		0.36	0.18					
	TERRAPLEN	0.20	0.20		0.03			0.51				

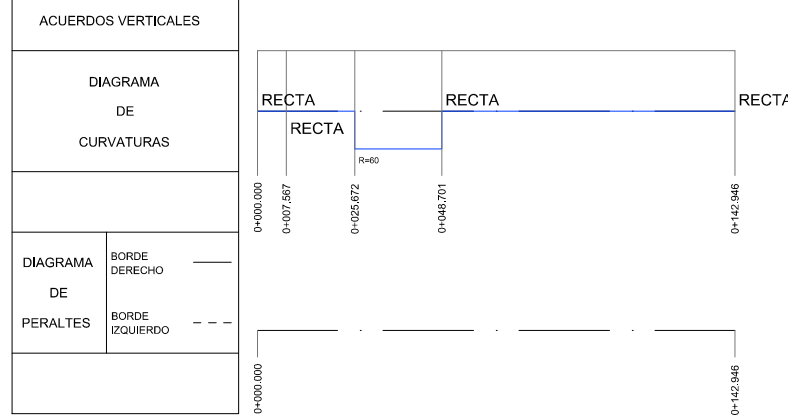

OHARRAK:
NOTAS:

REV.	CLASE DE MODIFICACION	FECHA	NOMBRE	COMP.	OBRA
A	PRIMERA EMISION	Sep-17			
BERRIKUSPENAK / REVISIONES					
AHOLKULARIA / CONSULTOR			INGENIARI EGILEA		
PAYMACOTAS EUSKADI			INGENIERO AUTOR		
AHOLKULARIAREN ERREFERENTZIA			ERREFERENTZIA		
REFERENCIA CONSULTOR			REFERENCIA		
04_01_TRAZADO PLANTA Y PERFIL LONG					