



PK= 0+023.241
 CV= 3.700
 KV= 3000,000
 W = 0.002
 Lv= 6.000
 D = -0.002

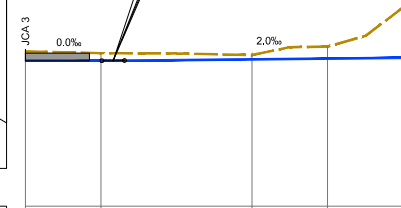

| PLANO DE COMPARACION | | P.K. | | | | |
|------------------------|-----------------|-------|--------|--------|--------|--------|
| | | 0+000 | 20,000 | 40,000 | 60,000 | 80,000 |
| DISTANCIAS | AL ORIGEN | 0,000 | 20,000 | 40,000 | 60,000 | 80,000 |
| | PARCIALES | 0,000 | 20,000 | 40,000 | 60,000 | 80,000 |
| ORDENADAS | RASANTE | 3,700 | 3,700 | 3,774 | 3,814 | 3,853 |
| | TERRENO | 4,19 | 4,10 | 4,00 | 4,45 | 6,51 |
| COTAS ROJAS | DESMONTE | 0,49 | 0,40 | 0,23 | 0,64 | 2,68 |
| | TERRAPLEN | | | | | |
| ACUERDOS VERTICALES | | | | | | |
| DIAGRAMA DE CURVATURAS | | | | | | |
| DIAGRAMA DE PERALTES | BORDE DERECHO | | | | | |
| | BORDE IZQUIERDO | | | | | |

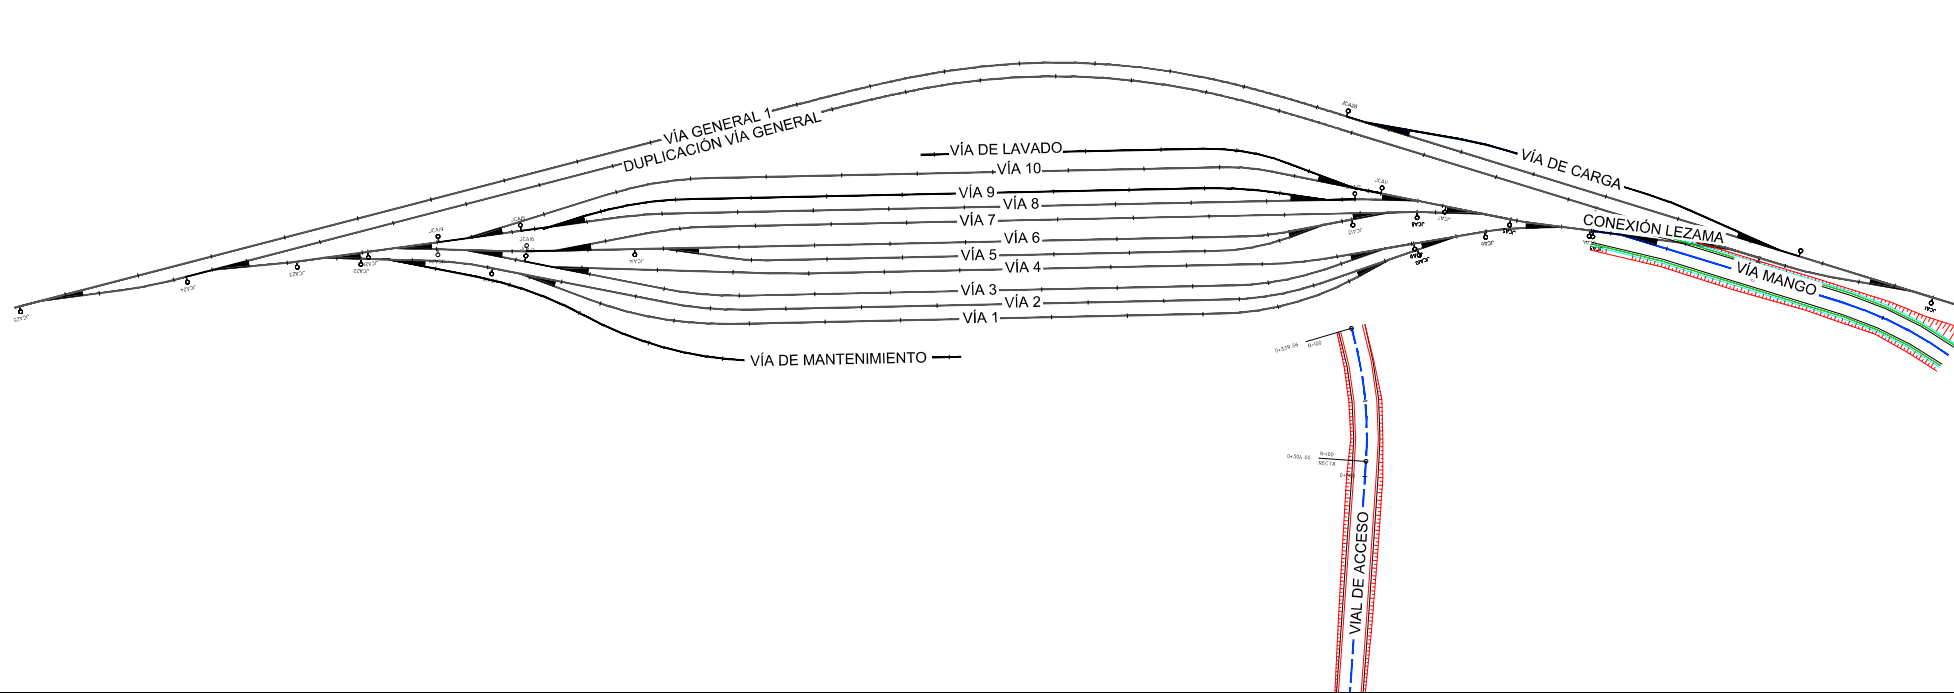

OHARRAK:
 NOTAS:

| | | | | | |
|------------------------------------|-----------------|--------|------------------|-------|------|
| REV. | PRIMERA EMISION | FECHA | Nombre | COMP. | OBRA |
| | | Sep-17 | | | |
| BERRIKUSPENAK / REVISIONES | | | | | |
| AHOLKULARIA / CONSULTOR | | | INGENIARI EGILEA | | |
| PAYMACOTAS EUSKADI | | | INGENIERO AUTOR | | |
| AHOLKULARIAREN ERREFERENTZIA | | | ERREFERENTZIA | | |
| REFERENCIA CONSULTOR | | | REFERENCIA | | |
| 04_01_TRAZADO PLANTA Y PERFIL LONG | | | | | |