
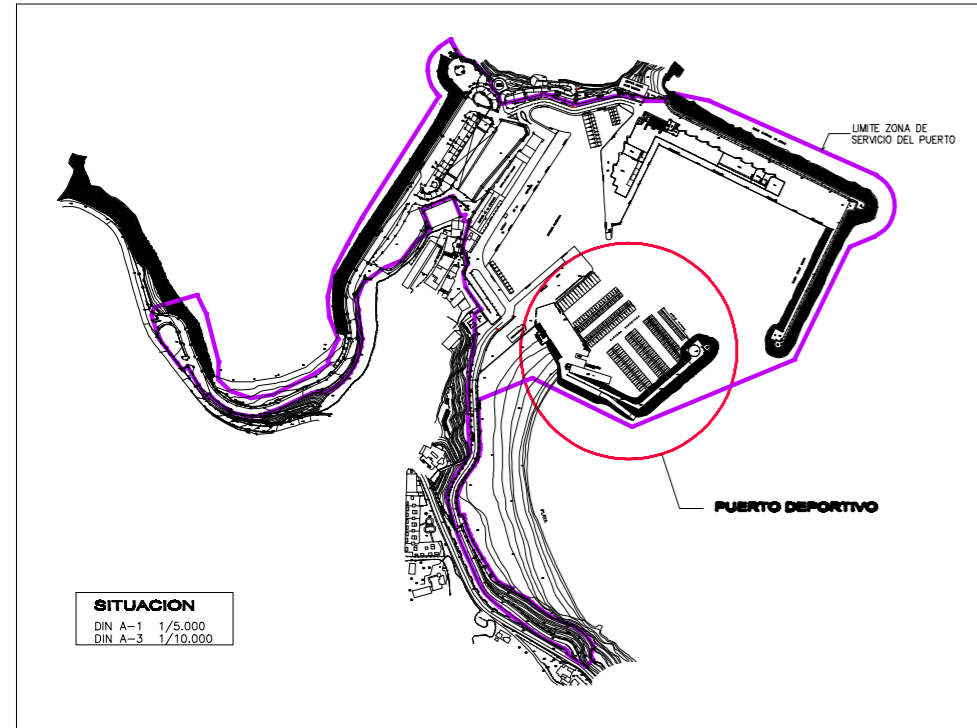


**PLANTA DEL PUERTO DEPORTIVO**

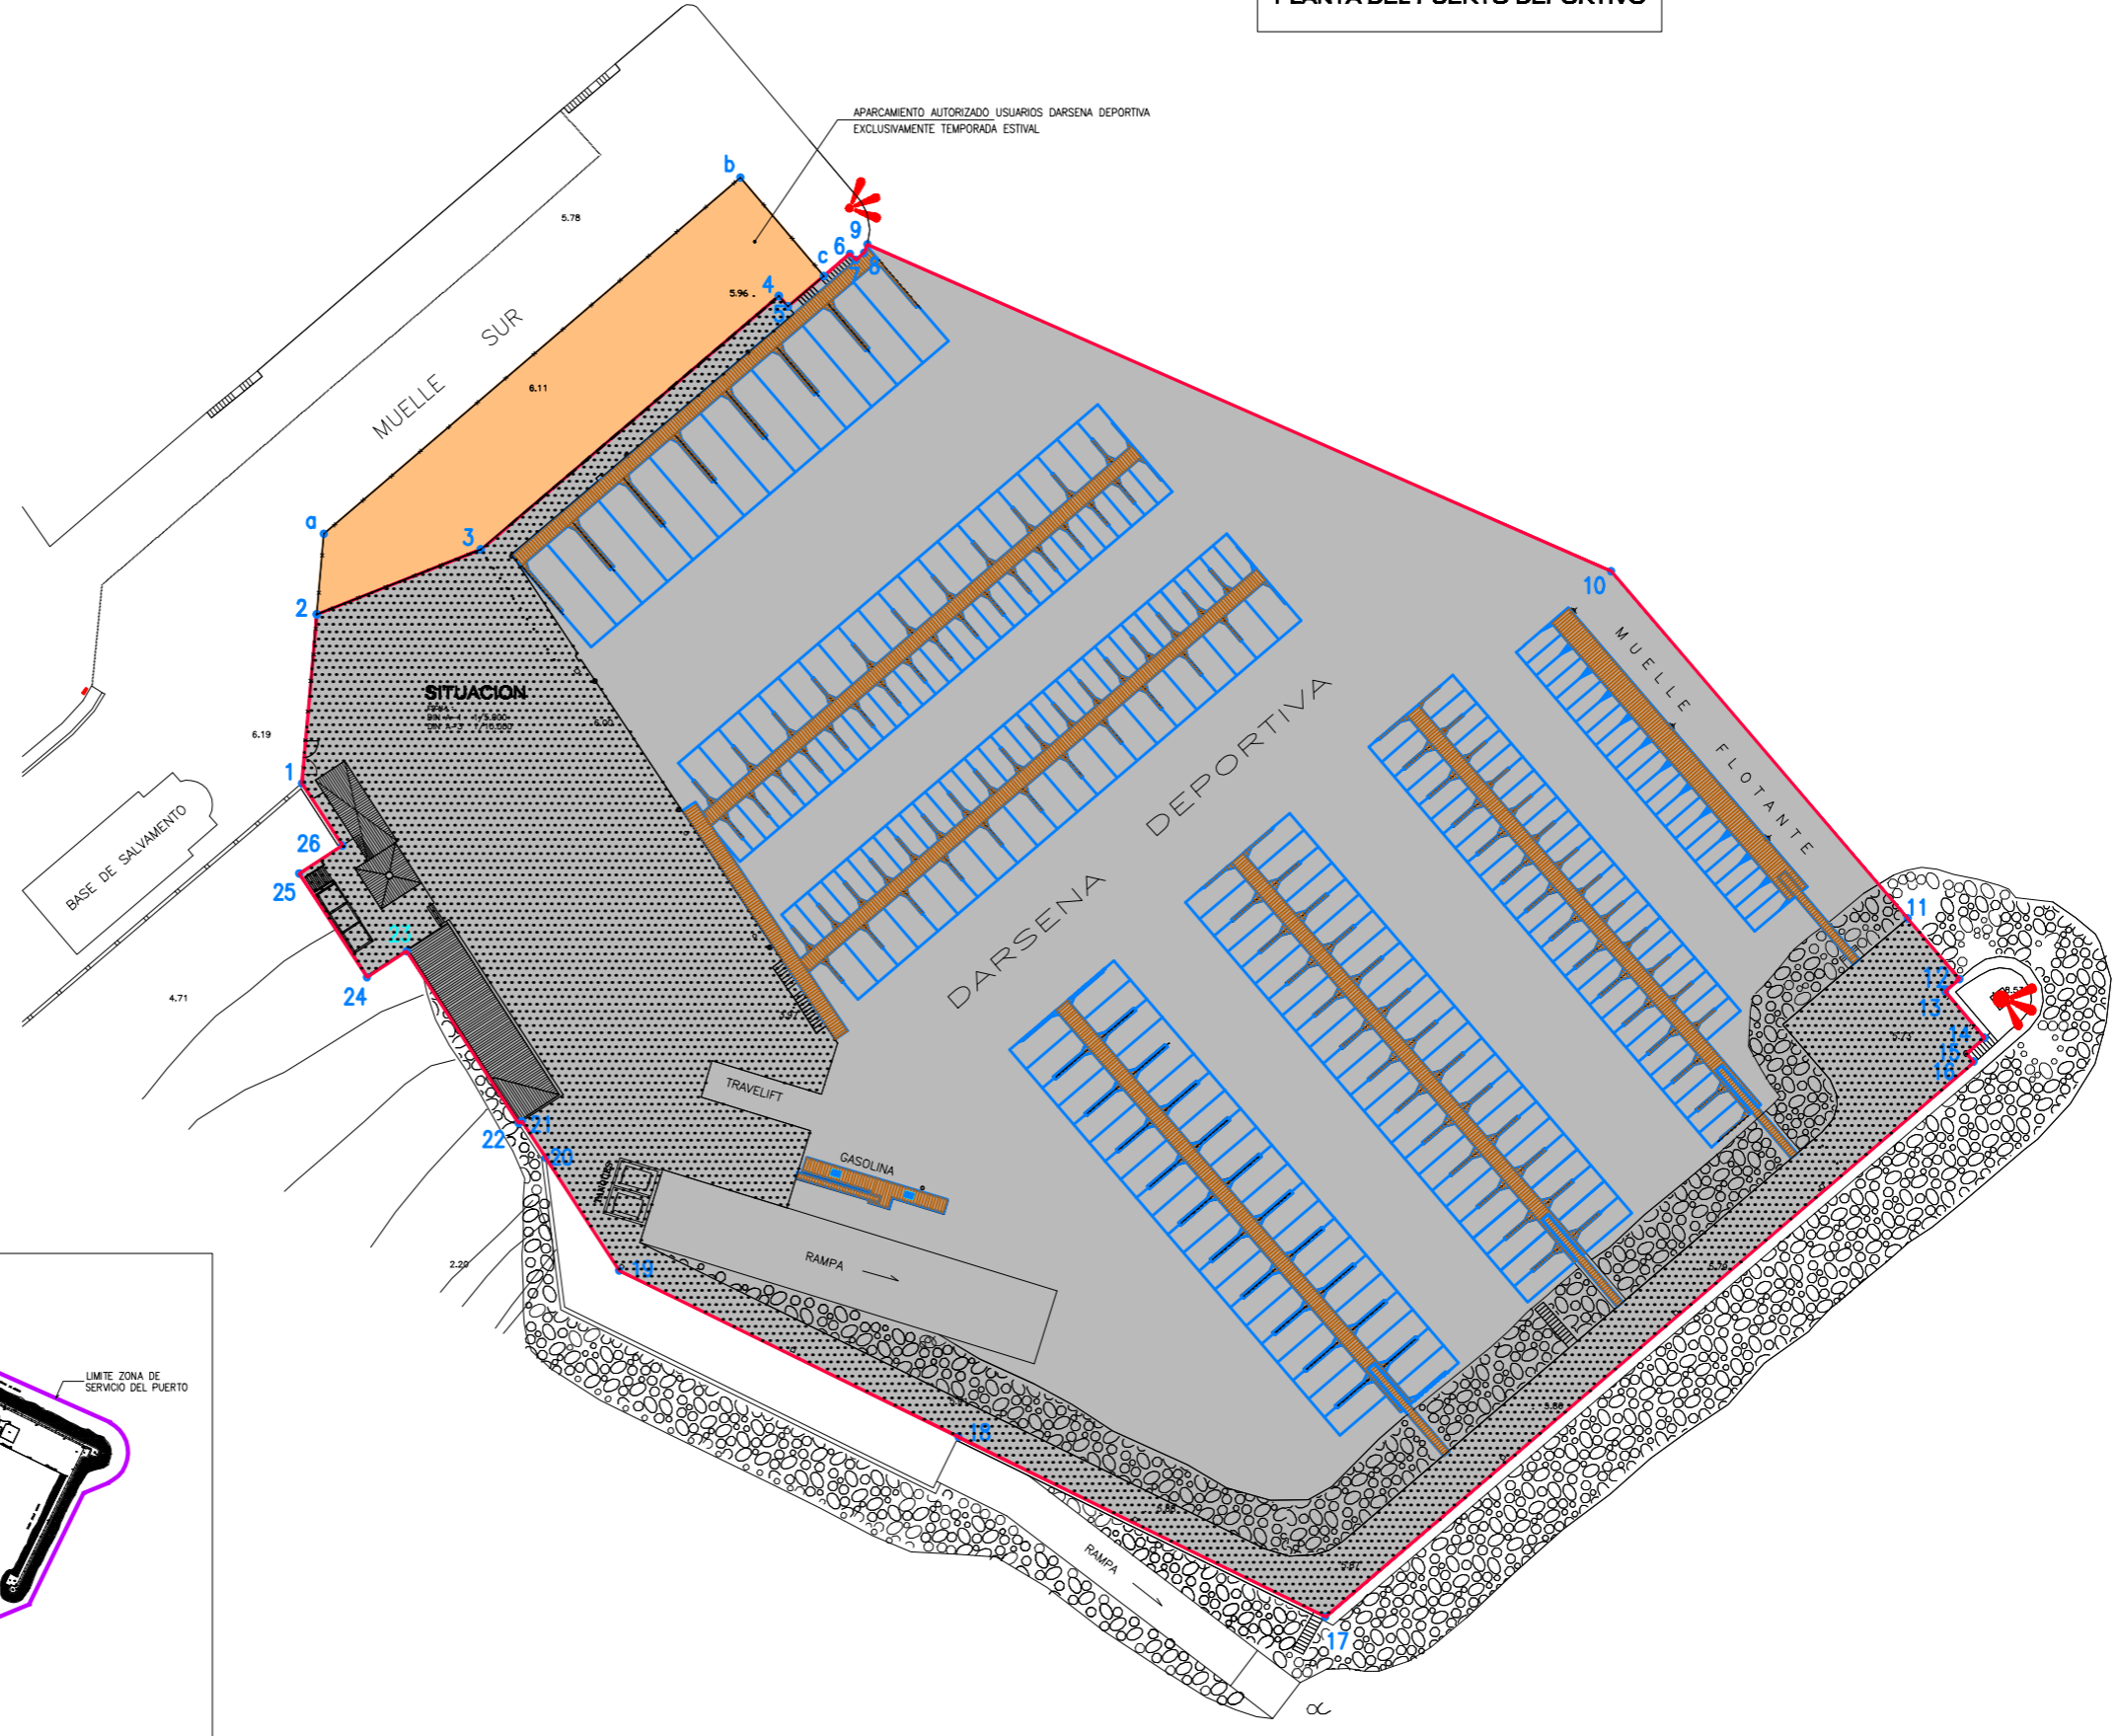

**GETARIA**  
 ESCALA :  
 DIN A-1 1/500  
 DIN A-3 1/1.000