
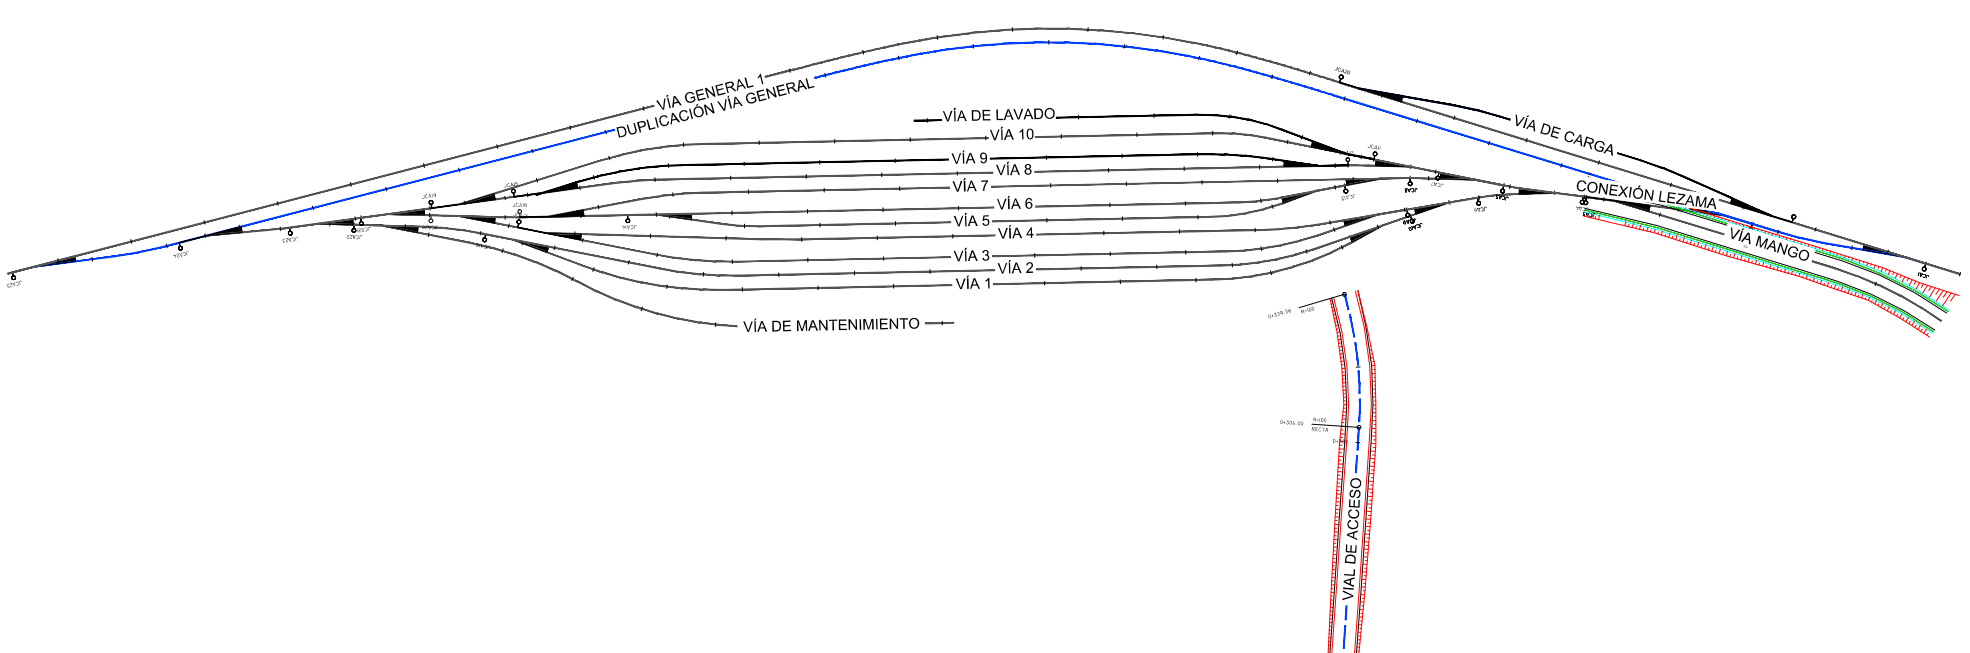


PK= 0+096.961
CV= 3.605
KV= 15000.000
W = 0.001
Lv = 15.317
D = -0.002

PK= 0+235.503
CV= 3.272
KV= 5000.000
W = 0.007
Lv = 33.419
D = -0.028

PLANO DE COMPARACION

P.K.		0+000		0+200		0+400																							
DISTANCIAS	AL ORIGEN	0.000	20.000	60.000	80.000	100.000	120.000	140.000	160.000	180.000	200.000	220.000	240.000	260.000	280.000	300.000	320.000	340.000	360.000	380.000	400.000	420.000	440.000	460.000	480.000	500.000	520.000	527.486	
	PARCIALES	0.000	20.000	40.000	20.000	20.000	20.000	20.000	20.000	20.000	20.000	20.000	20.000	20.000	20.000	20.000	20.000	20.000	20.000	20.000	20.000	20.000	20.000	20.000	20.000	20.000	20.000	20.000	20.000
COTAS ROJAS	DESMONTE					0.04																						1.04	0.85
	TERRAPLEN	0.31	0.33	0.23	0.16		0.25	0.14	0.73		0.57	0.49	0.54	0.54	0.64	0.65	0.70	0.77	0.67	0.63	0.76	0.71	0.68	0.58	0.32	0.32			

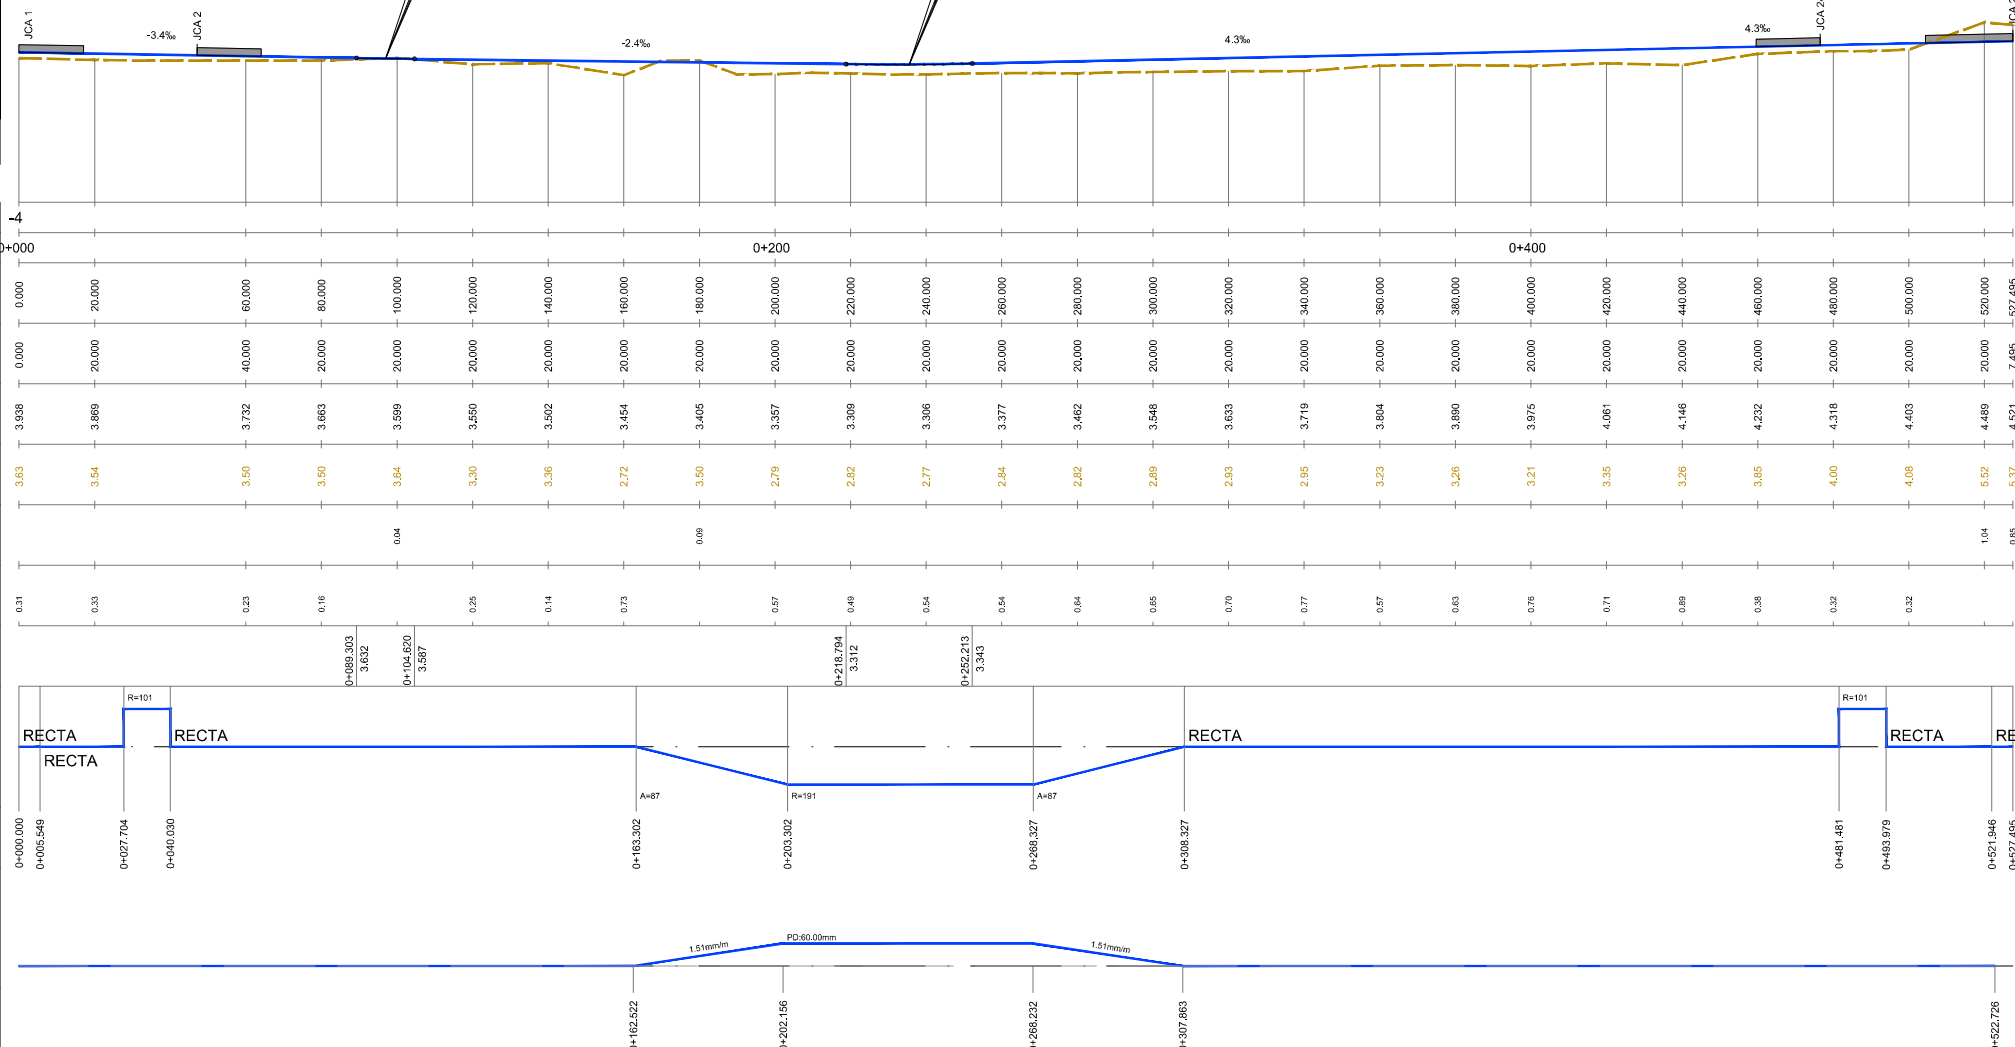

OHARRAK:
NOTAS:

REV.	PRIMERA EMISION	CLASE DE MODIFICACION	FECHA	Nombre	COMP.	OBRA
			Sep-17			
BERRIKUSPENAK / REVISIONES						
AHOLKULARIA / CONSULTOR			INGENIARI EGILEA			
PAYMACOTAS EUSKADI			INGENIERO AUTOR			
AHOLKULARIAREN ERREFERENTZIA			ERREFERENTZIA			
REFERENCIA CONSULTOR			REFERENCIA			
04_01_TRAZADO PLANTA Y PERFIL LONG						